


RADIATION ONCOLOGY BRIDGING THE CARE GAP

KUALA LUMPUR CONVENTION CENTER, HALL 8A


9 AUGUST 2024

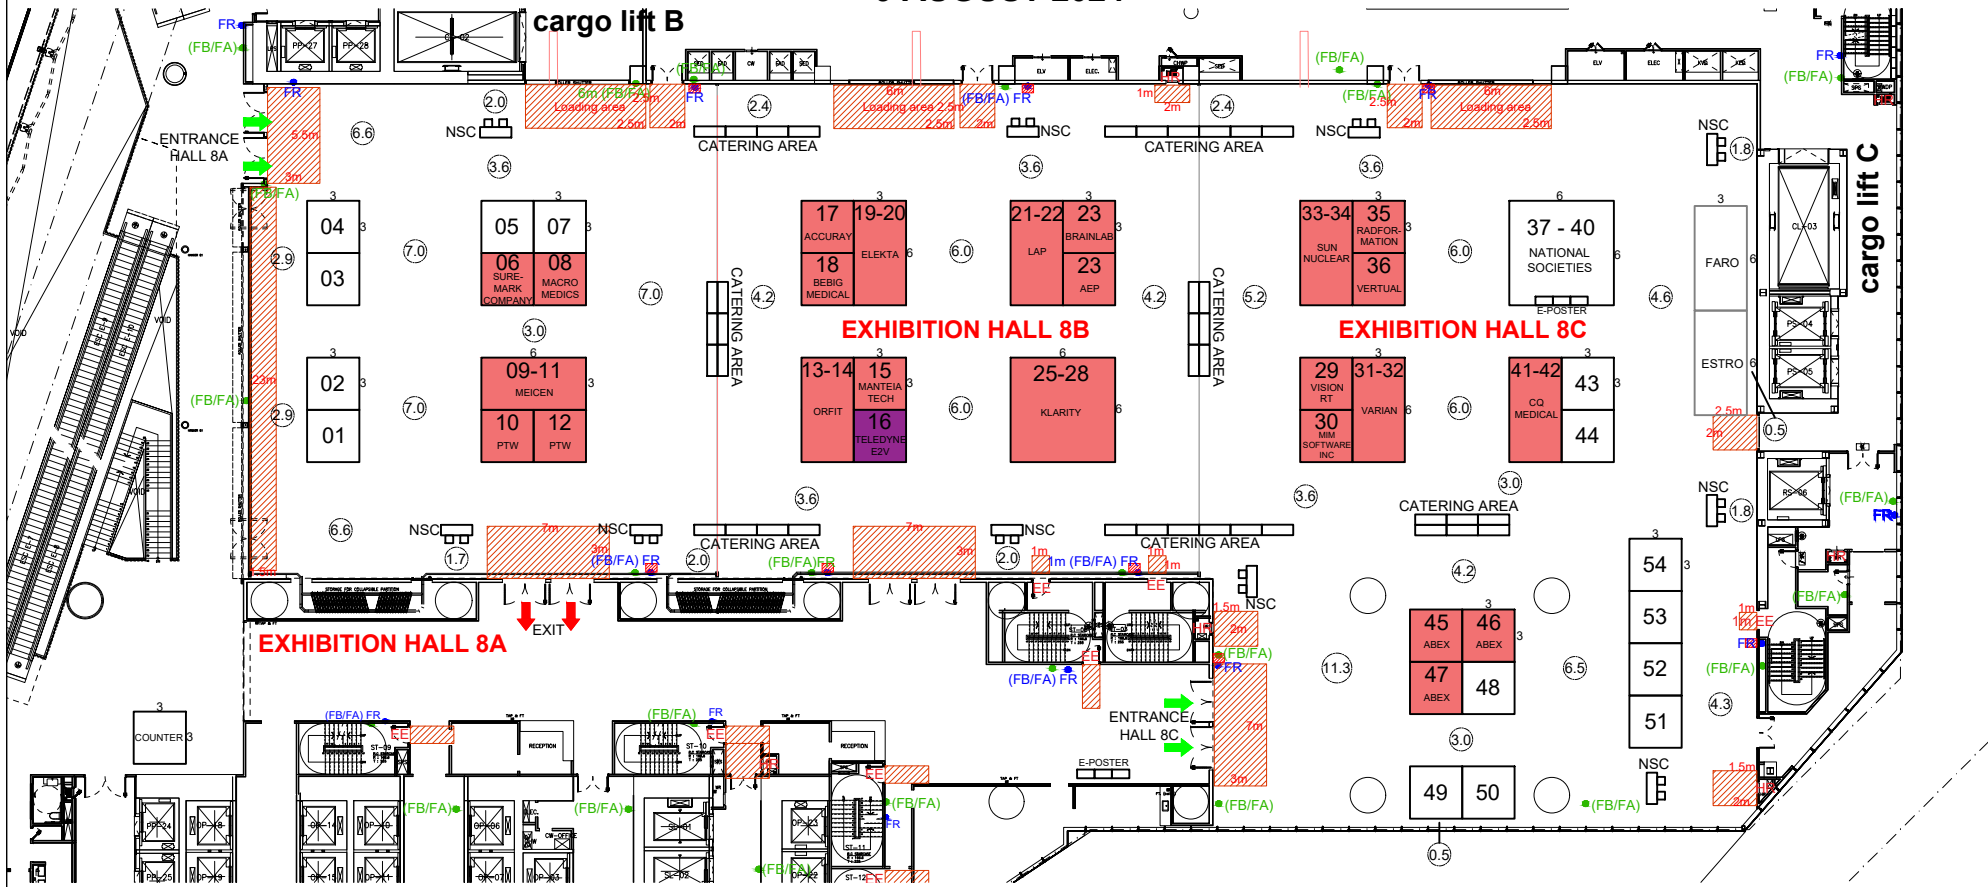

KLCC RULES & REGULATIONS :

LEGEND :	
FR FIRE EXTINGUISHER	NON BUILD UP AREA
HR HOSE REEL	DC DOOR CONTROLLER
FA FIRE ALARM	SB SUIS BOARD
FB FIRE BREAK GLASS	BALCONY
EE EMERGENCY EXIT	2 X 13 AMP / DATA X 4

(NSC) NATIONAL SOCIETIES CORNER = 10
BOOTH 3m X 3m = 54

SHOW / PROJECT TITLE RADIATION ONCOLOGY BRIDGING THE CARE GAP	SHOW DATE 09 AUGUST 2024	 <p>ES EXHIBITION SERVICES SDN BHD (400037-T) A-18-01, EcoCheras Office Tower, No 693, Jalan Cheras, Batu 5, 56000, Kuala Lumpur, Malaysia T +603 9172 1598 E : info@es-corp.co es-corp.as</p>	PERSON IN CHARGE MANDY	REMARKS D23-RADIATION ONCOLOGY-KLCC HALL 8A-05-9194	APPROVED BY DATE
VENUE / ADDRESS KUALA LUMPUR CONVENTION CENTER, HALL 8A	CLIENT ESTRO		DRAWN BY SYEERA		